

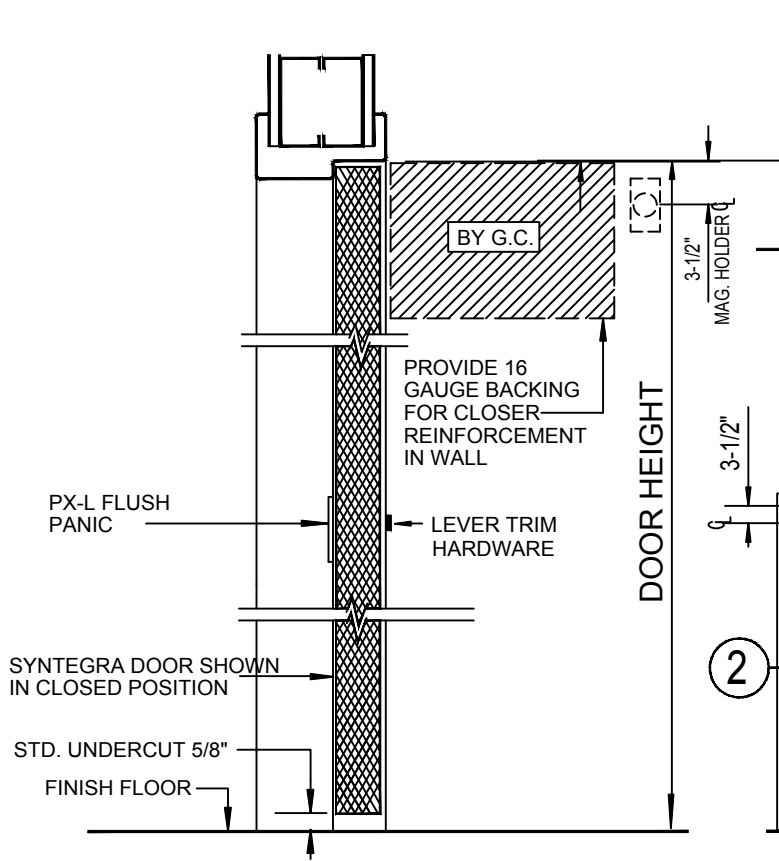



# SYNTÉGRA INTEGRATED DOOR SYSTEMS

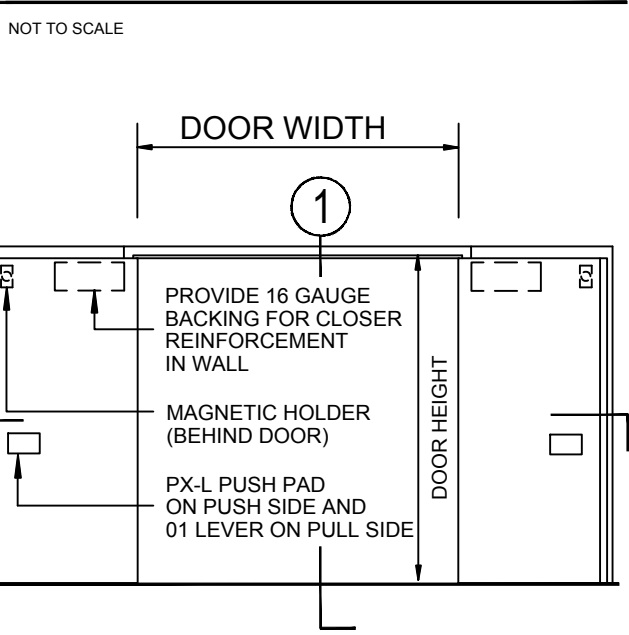


**1** VERTICAL SECTION  
NOT TO SCALE

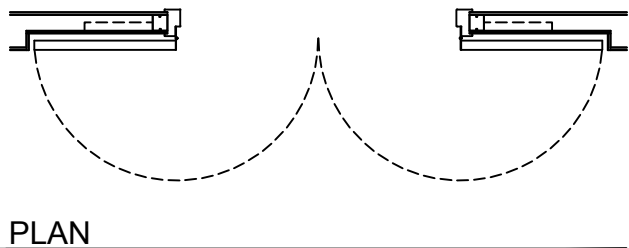

ELEVATION  
NOT TO SCALE

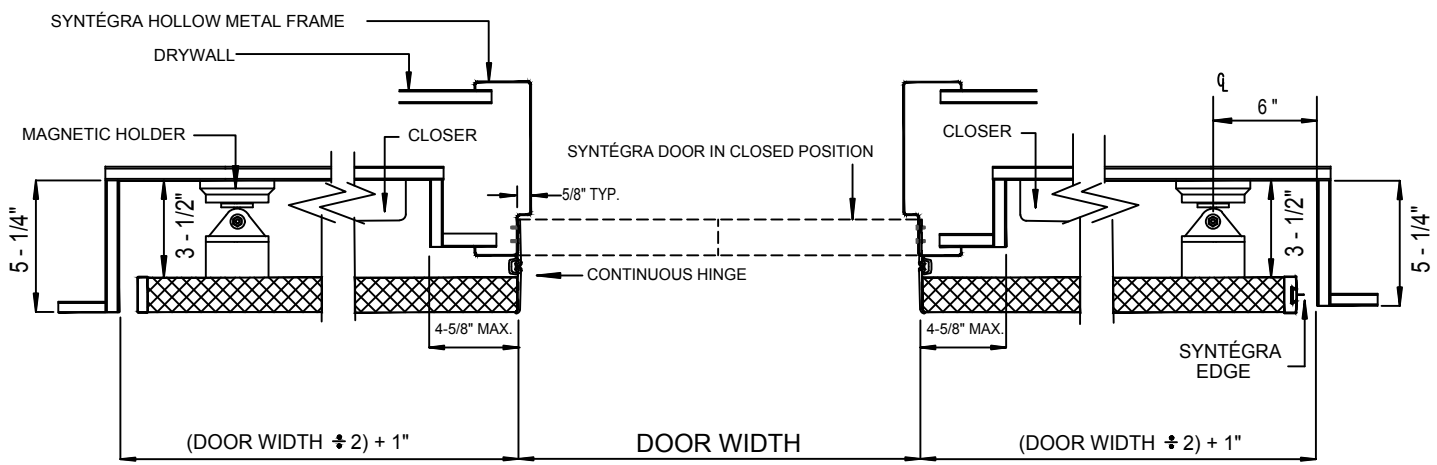

**2** HORIZONTAL SECTION  
NOT TO SCALE

Project:	Location:	SSBP Job #:	Sheet No:
 <p>1-866-534-3667 www.doorsysinc.com</p> <p>"The INTEGRATED DOOR People"</p>	Manufacturer: SYNTÉGRA DOOR SYSTEMS 946 N. CATARACT AVENUE, SAN DIMAS, CA 91773	Door No: Drawn by: PVW	SPR-PK-180-PXL  SYNTÉGRA ®
	LOBBY PAIR - POCKETED 180°, PX PUSH PAD x LEVER TRIM	Date: 10/2017	