

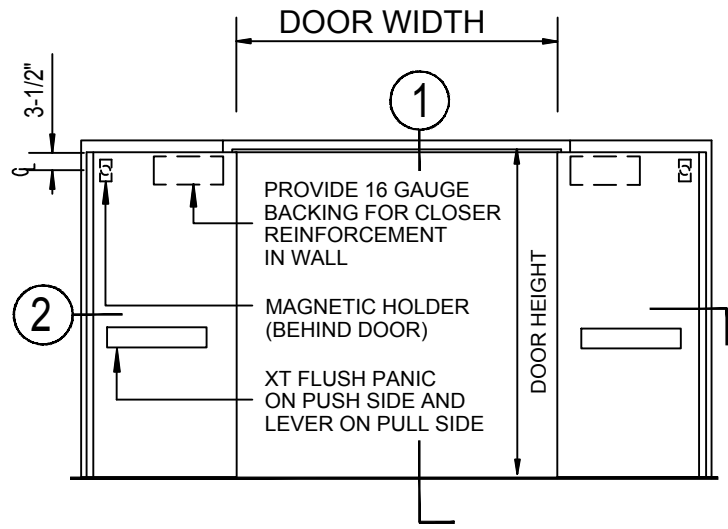
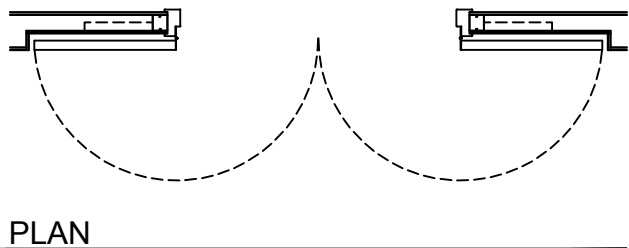


SYNTÉGRA INTEGRATED DOOR SYSTEMS

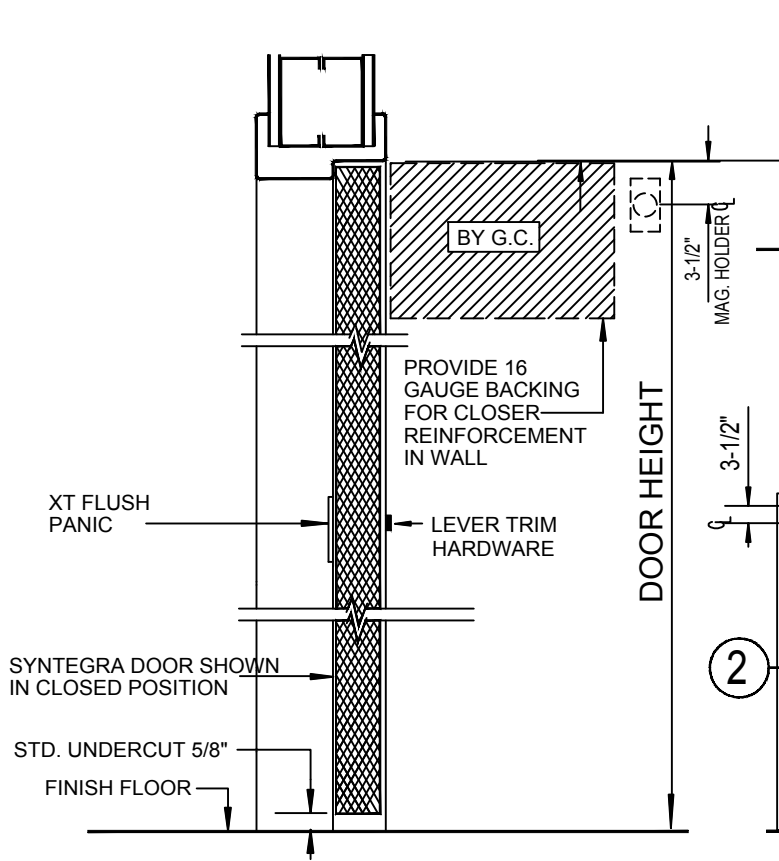


1 VERTICAL SECTION
NOT TO SCALE

ELEVATION
NOT TO SCALE

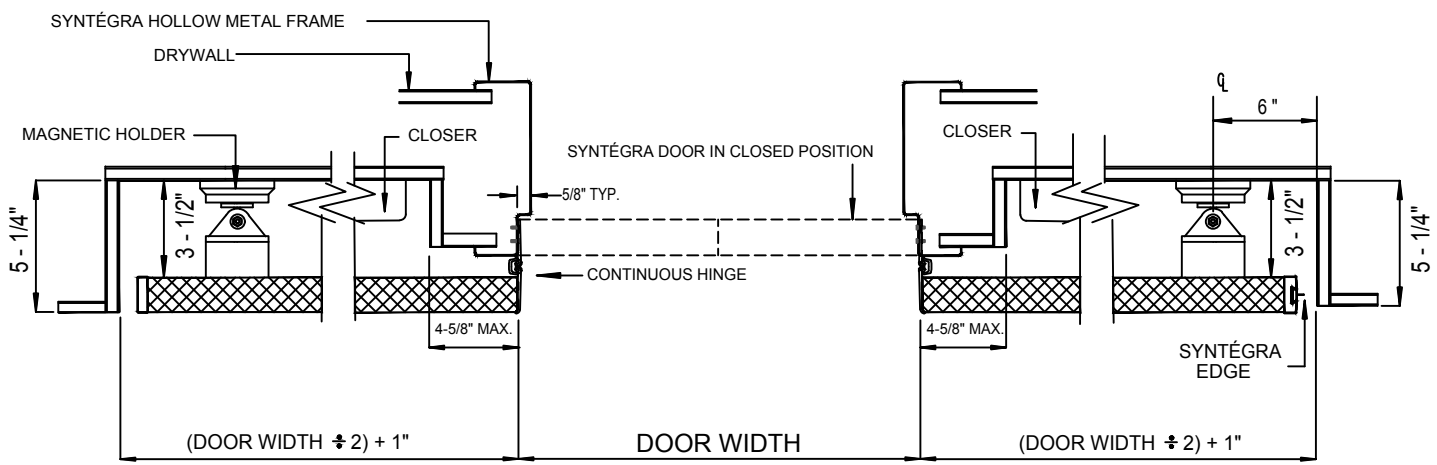

2 HORIZONTAL SECTION
NOT TO SCALE

Project:	Location:	SSBP Job #:	Sheet No:
 <p>1-866-534-3667 www.doorsysinc.com</p> <p>"The INTEGRATED DOOR People"</p>	Manufacturer: SYNTÉGRA DOOR SYSTEMS 946 N. CATARACT AVENUE, SAN DIMAS, CA 91773	Door No: Drawn by: PVW Date: 10/2017	SPR-PK-180-XTL SYNTÉGRA ®
	STANDARD PAIR - POCKETED 180°, XT FLUSH PANIC x LEVER TRIM		