


# SYNTÉGRA INTEGRATED DOOR SYSTEMS


## 1 VERTICAL SECTION

NOT TO SCALE

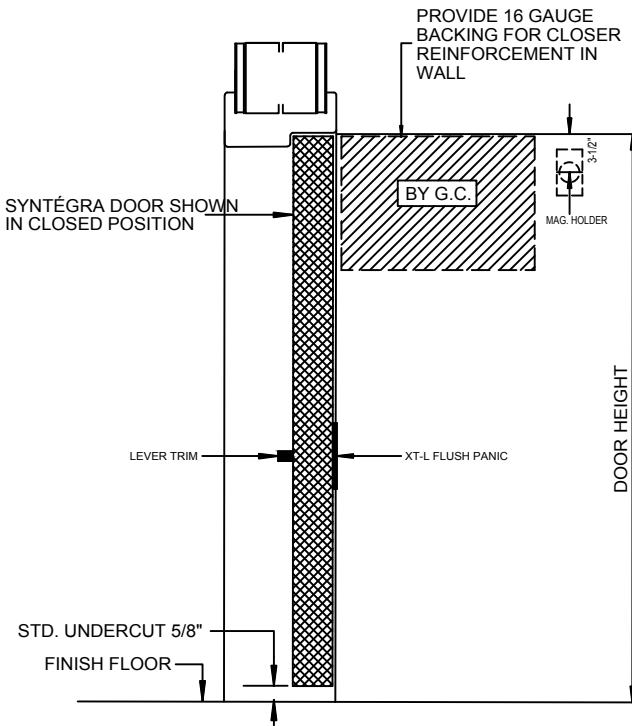


## ELEVATION

NOT TO SCALE

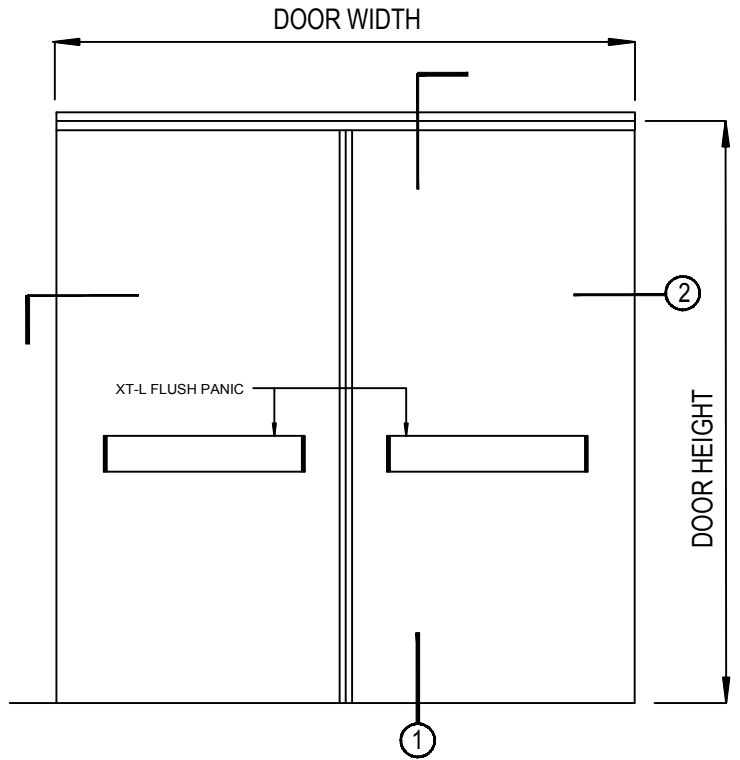

## 2 HORIZONTAL SECTION

NOT TO SCALE

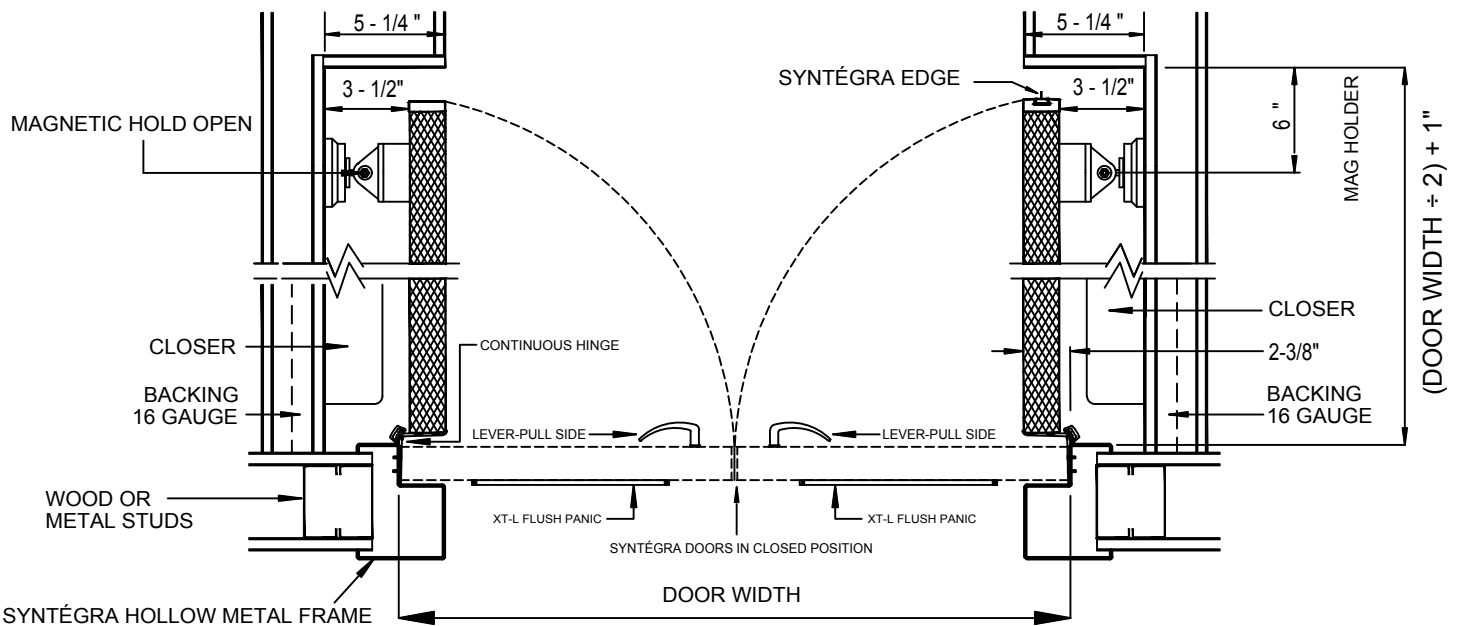

Project:



1-866-534-3667  
www.doorsysinc.com

Location:

Manufacturer: SYNTÉGRA DOOR SYSTEMS  
946 N. CATARACT AVENUE, SAN DIMAS, CA 91773  
PAIR - POCKETED 90°, LARGE STOP  
XTL FLUSH PANIC x LEVER TRIM

SSBP Job #:

Door No:  
Drawn by: JAG-SP  
Date: 6/2016

Sheet No:

SPR-PK-90-XT-L  
SYNTÉGRA ®