




SYNTÉGRA INTEGRATED DOOR SYSTEMS

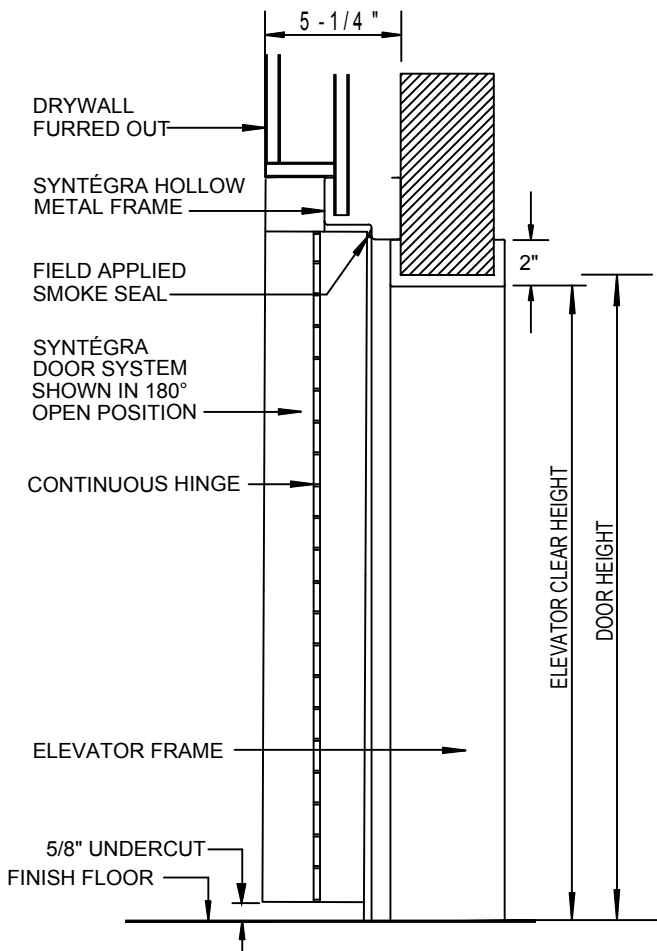


1 VERTICAL SECTION
NOT TO SCALE

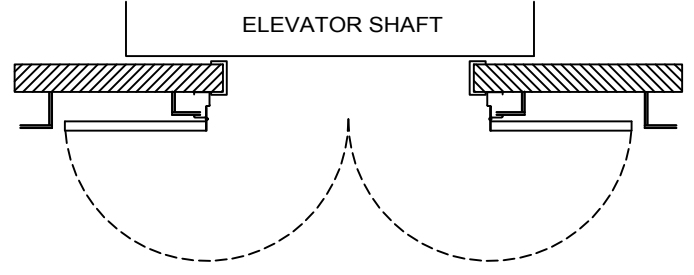


PLAN
NOT TO SCALE

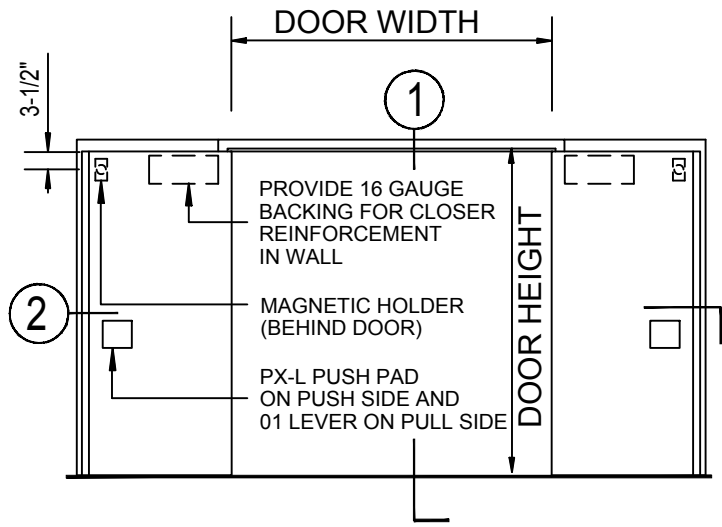

ELEVATION
NOT TO SCALE

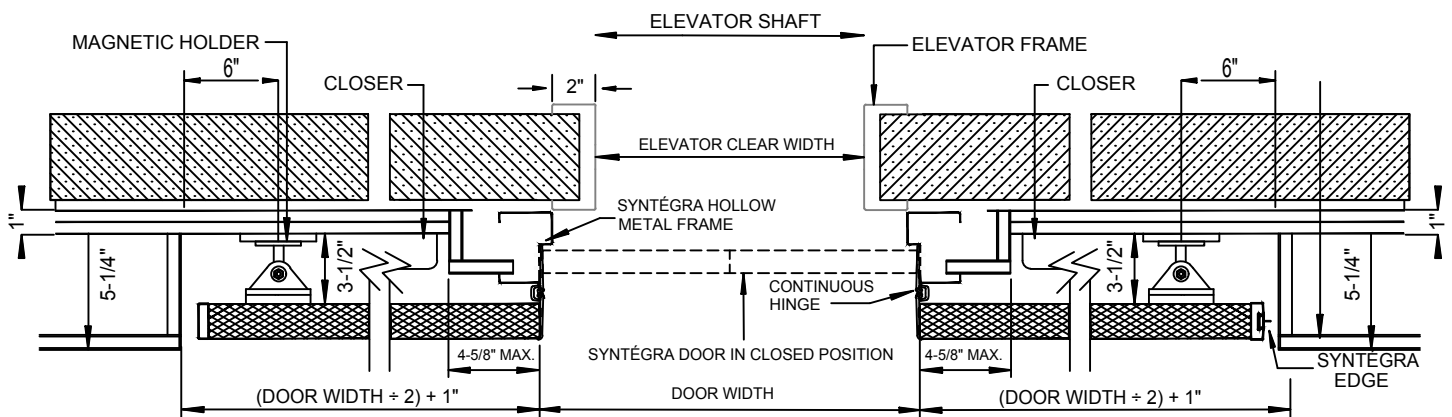

HORIZONTAL SECTION **2**
NOT TO SCALE

Project:	Location:	SSBP Job #:	Sheet No:
 <p>1-866-534-3667 www.doorsysinc.com</p> <p>"The INTEGRATED DOOR People"</p>	Manufacturer: SYNTÉGRA DOOR SYSTEMS	Door No:	SESP-PK-180-BF SYNTEGRA ©
	946 N. CATARACT AVENUE, SAN DIMAS, CA 91773	Drawn by: PVW	
	ELEVATOR PAIR - POCKETED 180° PX-L PUSH PAD x LEVER TRIM, EMA	Date: 10/2017	