




SYNTÉGRA INTEGRATED DOOR SYSTEMS

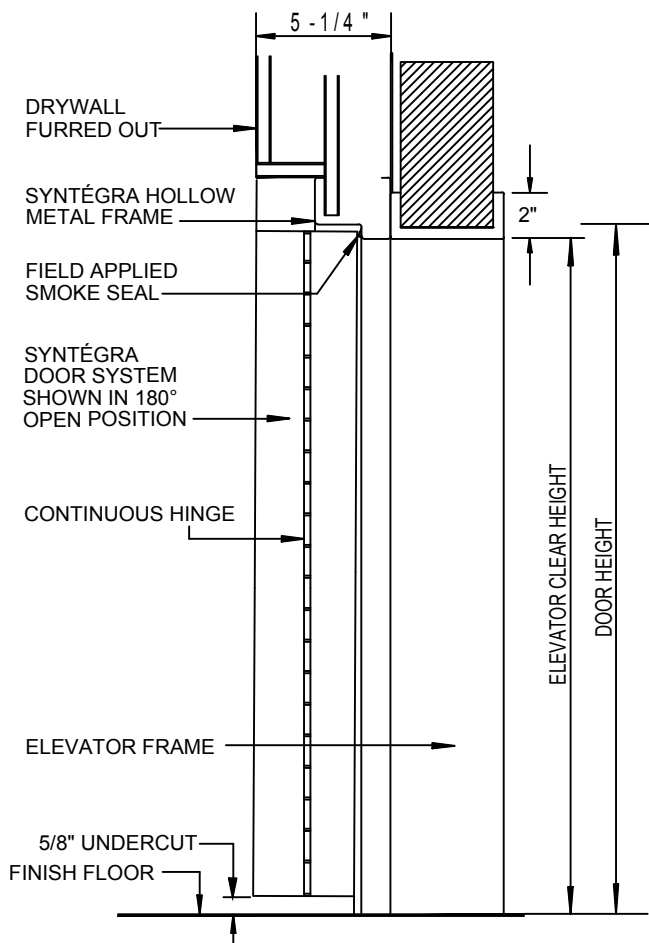


1 VERTICAL SECTION
NOT TO SCALE

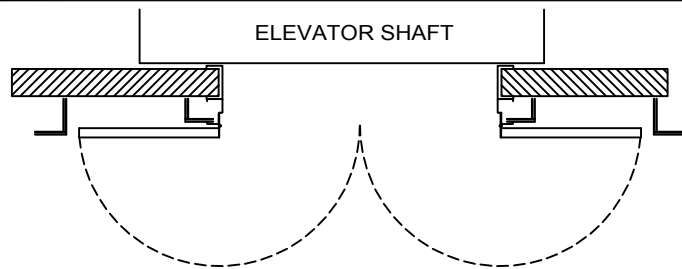

PLAN
NOT TO SCALE

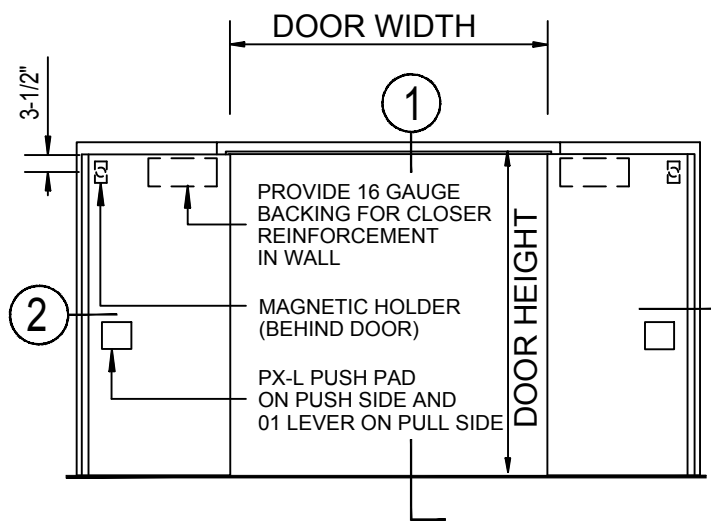

ELEVATION
NOT TO SCALE

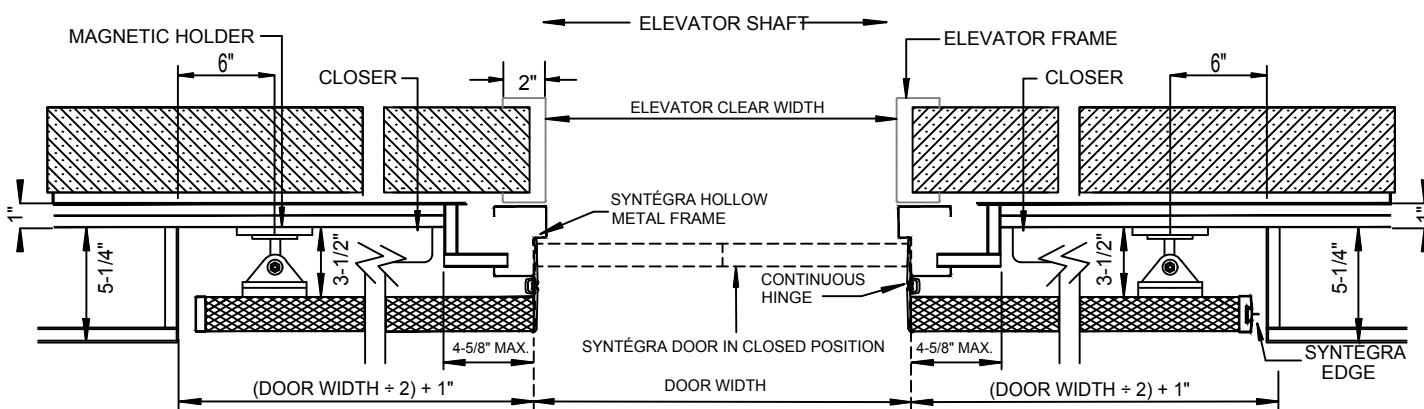

HORIZONTAL SECTION **2**
NOT TO SCALE

Project:



1-866-534-3667
www.doorsysinc.com

"The INTEGRATED DOOR People"

Location:

Manufacturer: SYNTÉGRA DOOR SYSTEMS
946 N. CATARACT AVENUE, SAN DIMAS, CA 91773

ELEVATOR PAIR - POCKETED 180°
PX-L PUSH PAD x LEVER TRIM, EMA

SSBP Job #:

Door No:

Drawn by: PVW

Date: 10/2017

Sheet No:

SESP-PK-180-FF

SYNTÉGRA ©