


SYNTÉGRA INTEGRATED DOOR SYSTEMS


1 VERTICAL SECTION

NOT TO SCALE

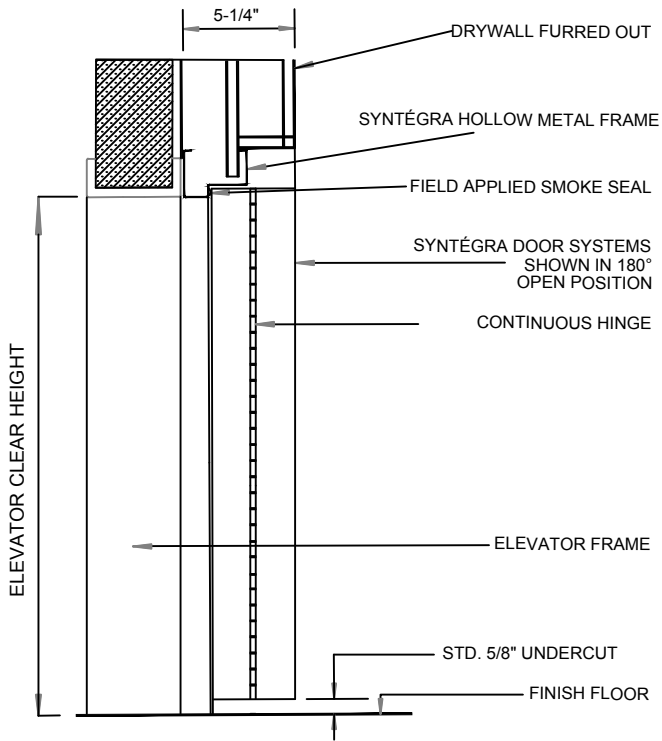


ELEVATION


NOT TO SCALE

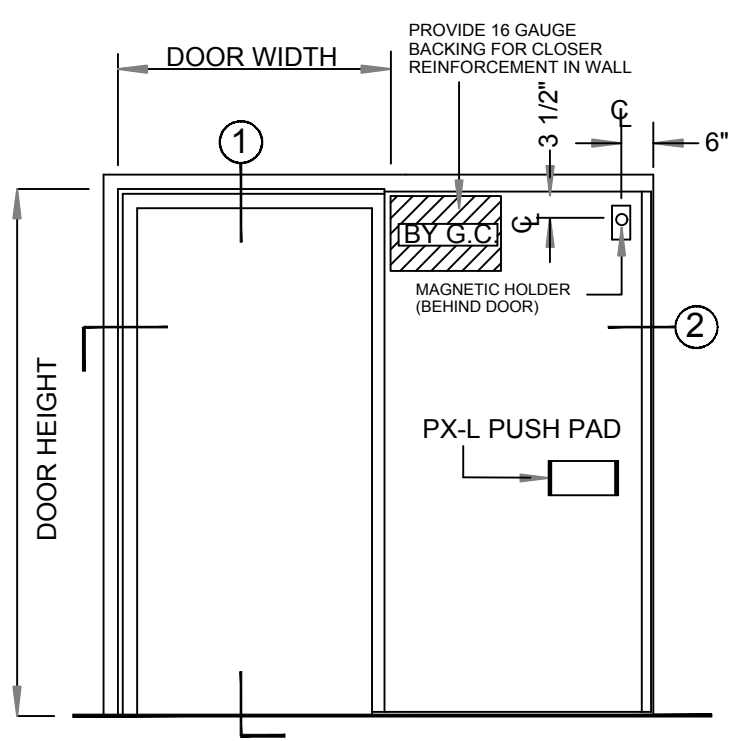

2 HORIZONTAL SECTION

NOT TO SCALE

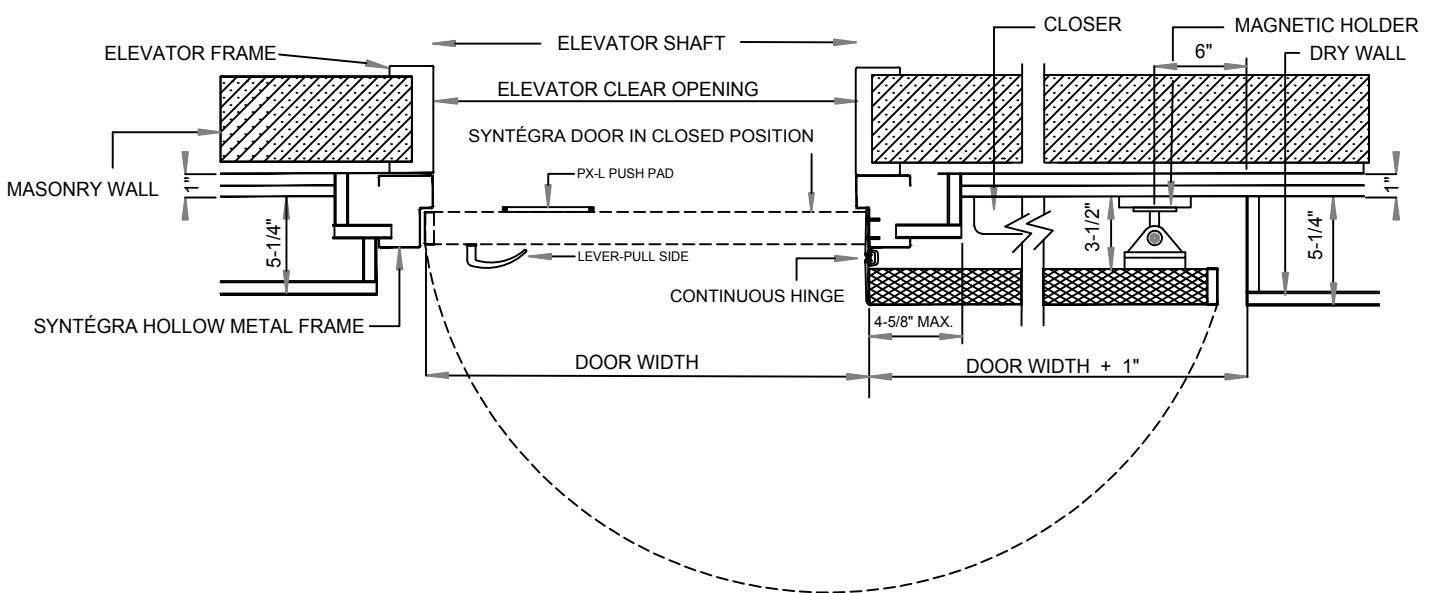

Project:	Location:	SSBP Job #:	Sheet No:
 <p>1-866-534-3667 www.doorsysinc.com</p> <p>"The INTEGRATED DOOR People"</p>	Manufacturer: SYNTÉGRA DOOR SYSTEMS 946 N. CATARACT AVENUE, SAN DIMAS, CA 91773	Door No:	SESS-PK-180-FF
	ELEVATOR - SINGLE 180° FLUSH FRAME, PX-L PUSH PAD x LEVER TRIM, EMA	Drawn by: PVW	
			Date: 10/2017