
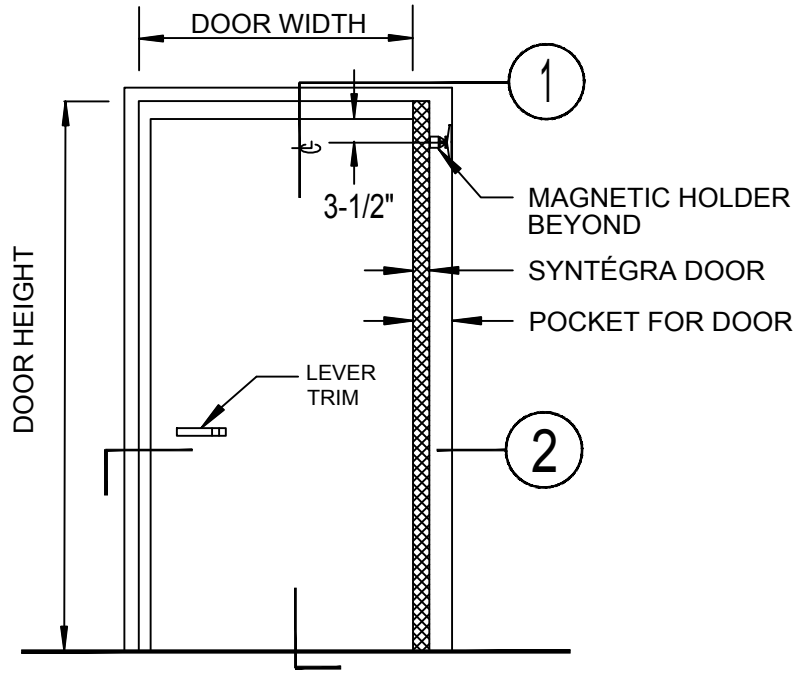


SYNTÉGRA INTEGRATED DOOR SYSTEMS

1 VERTICAL SECTION


NOT TO SCALE


Elevation
NOT TO SCALE

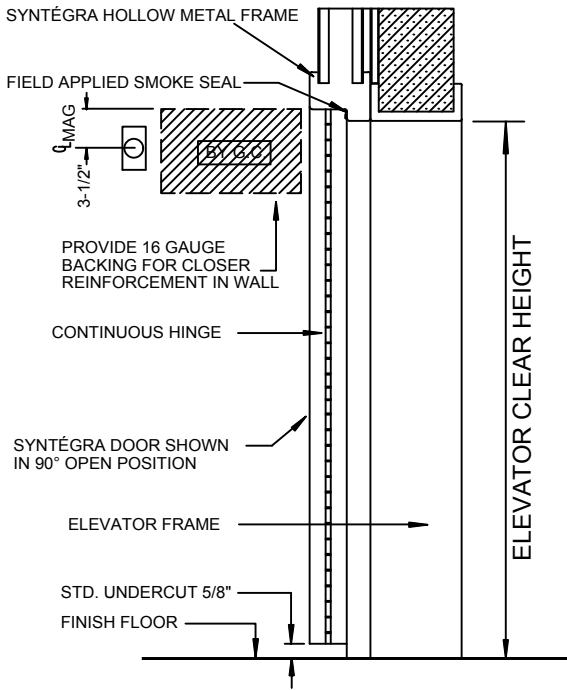

2 HORIZONTAL SECTION

NOT TO SCALE

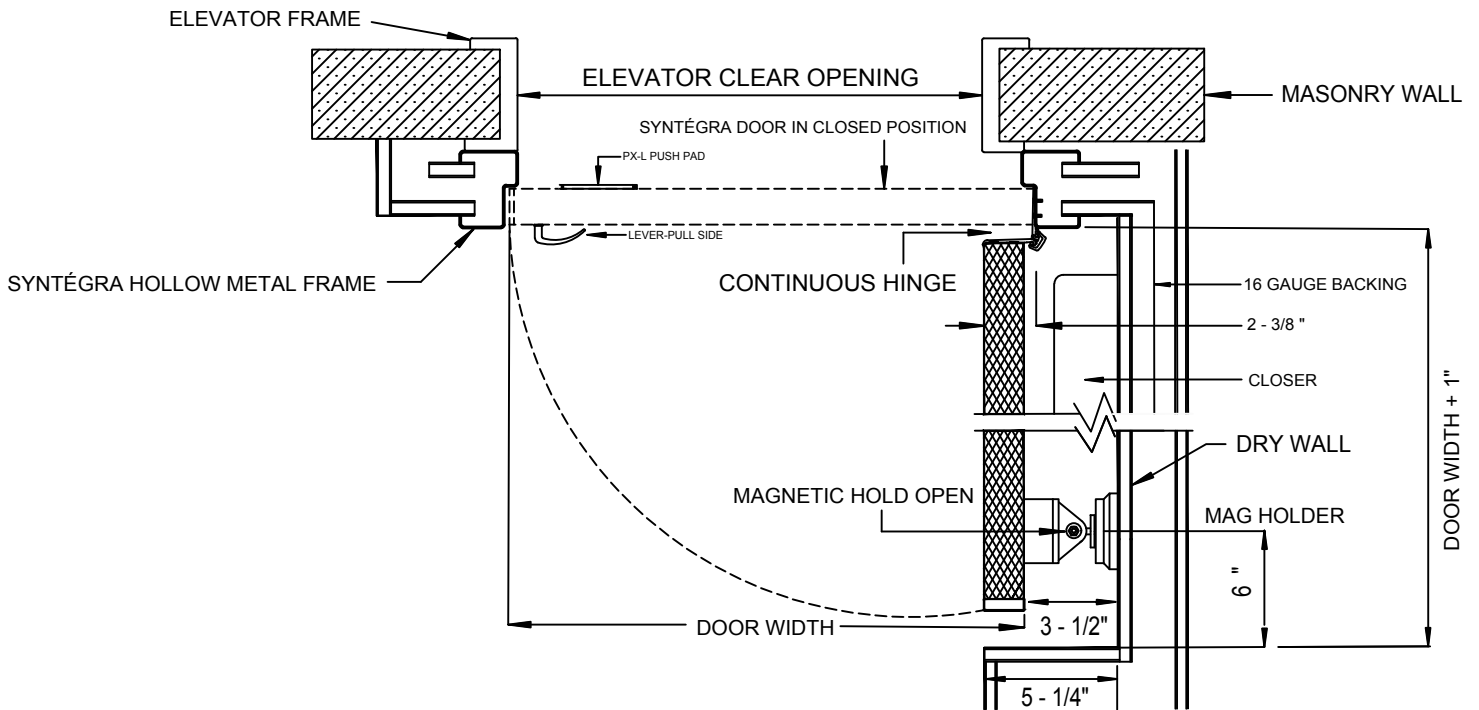

Project:	Location:	SSBP Job #:	Sheet No:
 <p>1-866-534-3667 www.doorsysinc.com</p> <p>"The INTEGRATED DOOR People"</p>	Manufacturer: SYNTÉGRA DOOR SYSTEMS 946 N. CATARACT AVENUE, SAN DIMAS, CA 91773	Door No:	SESS-PK-90-FF SYNTÉGRA ®
	ELEVATOR - SINGLE DOOR 90°, RHR	Drawn by: JAG-SP	
	PX-L PUSH PAD x LEVER HARDWARE	Date: 6/2016	